


SAURIEJU KARTĒJA STĀPĪNU NOVĀDĀ PĒGULĒJAMO SLŪJU ATVAIDĪNĀLA GARENPROFILS

N-T

M. A. 2000

1:100

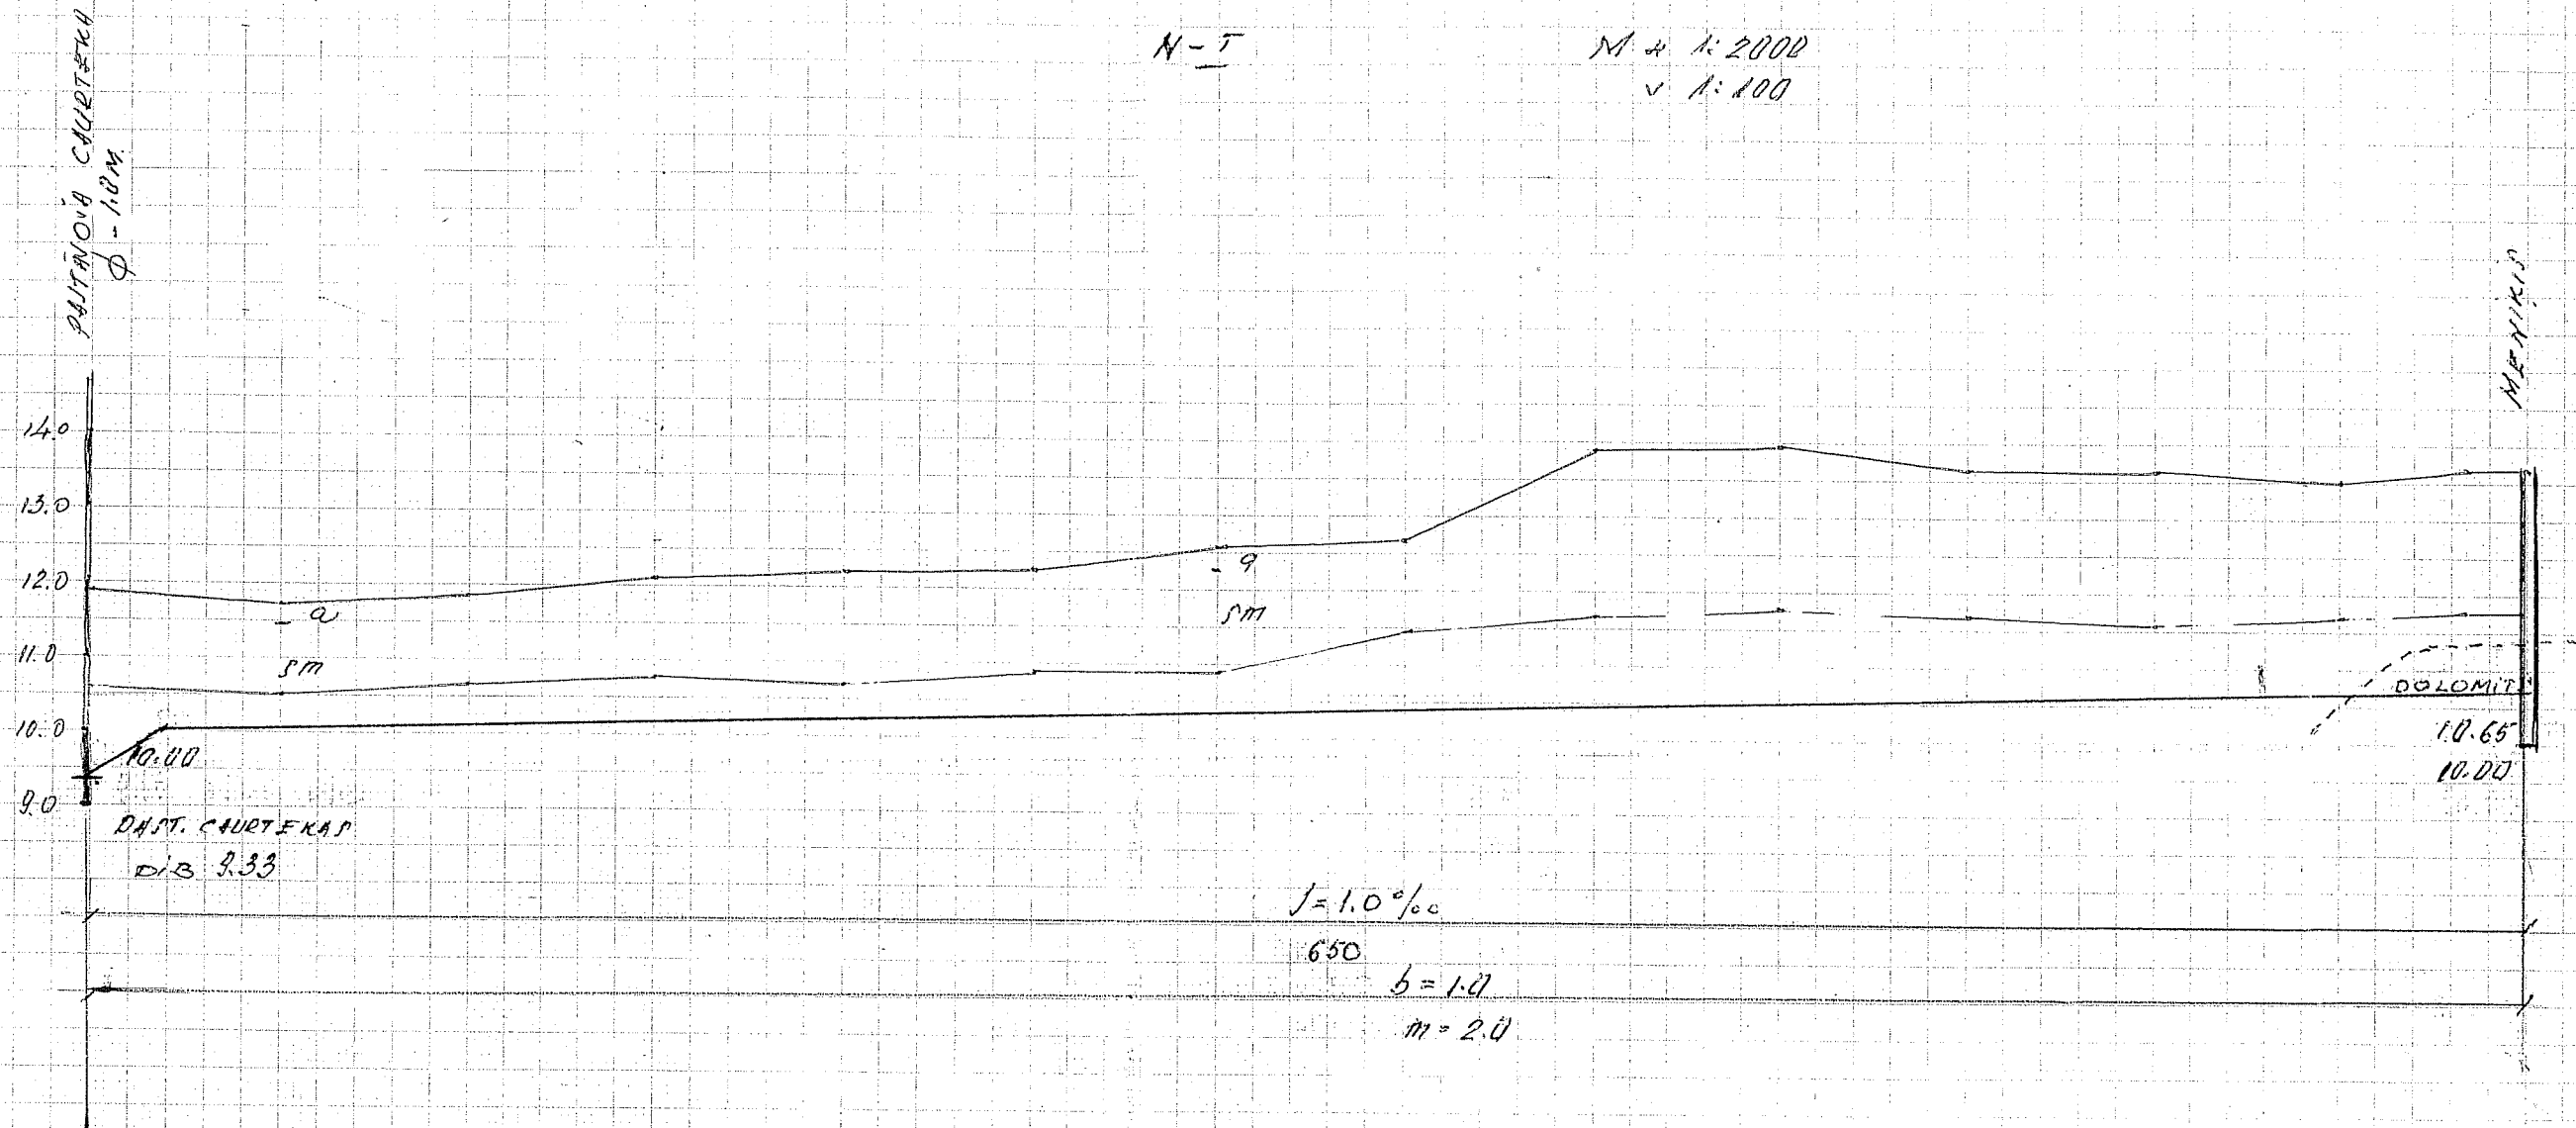

Dzīvēti	03/50	04/00	04/50	05/00	05/50	06/00	06/50	07/00	07/50	08/00	08/50	09/00	09/50	10/00
Zemes virsas dzīvēti	11.81	11.75	11.84	12.10	12.21	12.25	12.54	12.75	13.42	13.95	13.20	13.17	13.00	13.20
Patstāvīgo dzīvēti	10.58	10.53	10.68	10.78	10.68	10.88	10.90	11.49	11.68	11.80	11.66	11.57	11.67	11.76
Projekta dzīvēti	10.00	10.22	10.16	10.32	10.53	10.37	10.64	10.26	10.74	2.15	10.57	11.60	10.60	10.64
Izstrūkamo dzīvēti	0.58	0.48	0.58	0.63	0.48	0.63	0.60	1.14	1.28	1.35	1.16	1.02	1.07	1.11

Būvuzraugs:

IVARS TITOVŠ