


SAURIEŠU KARTERA STROPIŅU NOVADĀ REGULĒJAMO BLĪVU ATVADKANĀLĀ ĢARENPROFILS

N-T

M 1:2000

1:100

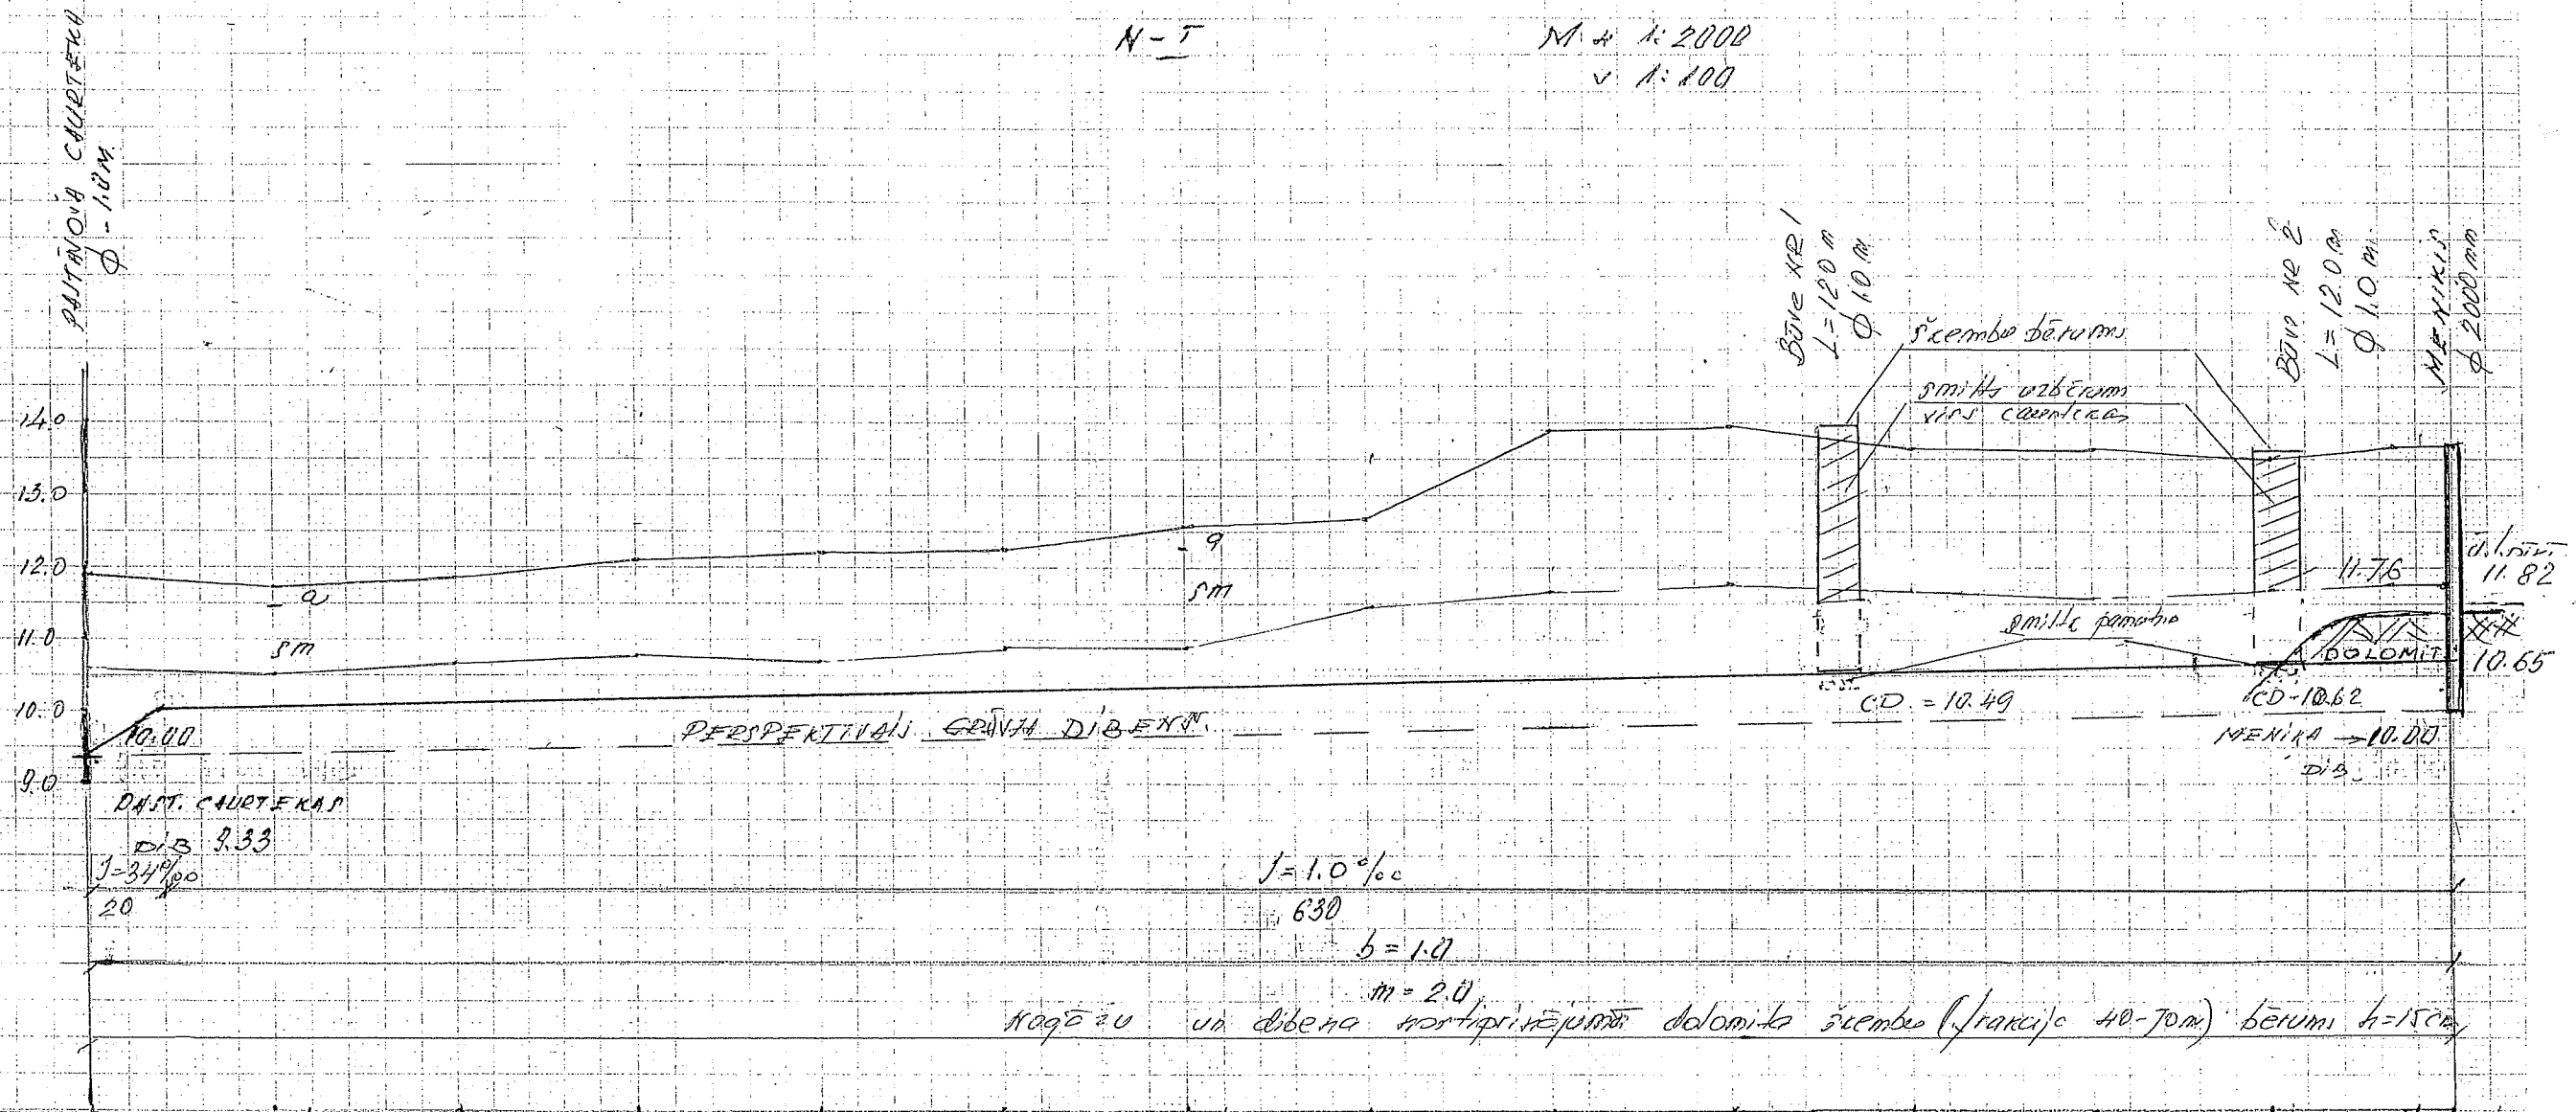

kaņģāru un dibena horizontālajam dolomīta smeķa (frakcija 40-70mm) bērumu h=15cm

Dzīvēti	03/50	04/00	04/50	05/00	05/50	06/00	06/50	07/00	07/50	08/00	08/50	09/00	09/50	09/53	10/00
Zemes virsma atzīmes	11.81	11.75	11.84	12.10	12.21	12.25	12.54	12.75	13.42	13.95	13.20	13.71	13.00	13.20	13.20
Parstāvokļa dibena atzīmes	11.85.01	10.53	10.68	10.78	10.68	10.88	10.70	11.49	11.68	11.80	11.66	11.57	11.67	11.76	11.76
Parstāvokļa dz. Projektēto dz. atzīmes	10.40/1.23	10.05/1.22	10.16	10.15/1.32	10.20/1.53	10.25/1.37	10.30/1.64	10.35/1.26	10.40/1.74	10.45/2.15	10.50/1.54	10.55/1.60	10.60/1.33	10.64/1.44	10.65
1. zsk. kamois dz.	0.58	0.48	0.58	0.63	0.48	0.63	0.60	1.14	1.28	1.35	1.16	1.02	0.87	1.12	1.11

Būvuzraugs:

